



FRONT ELEVATION

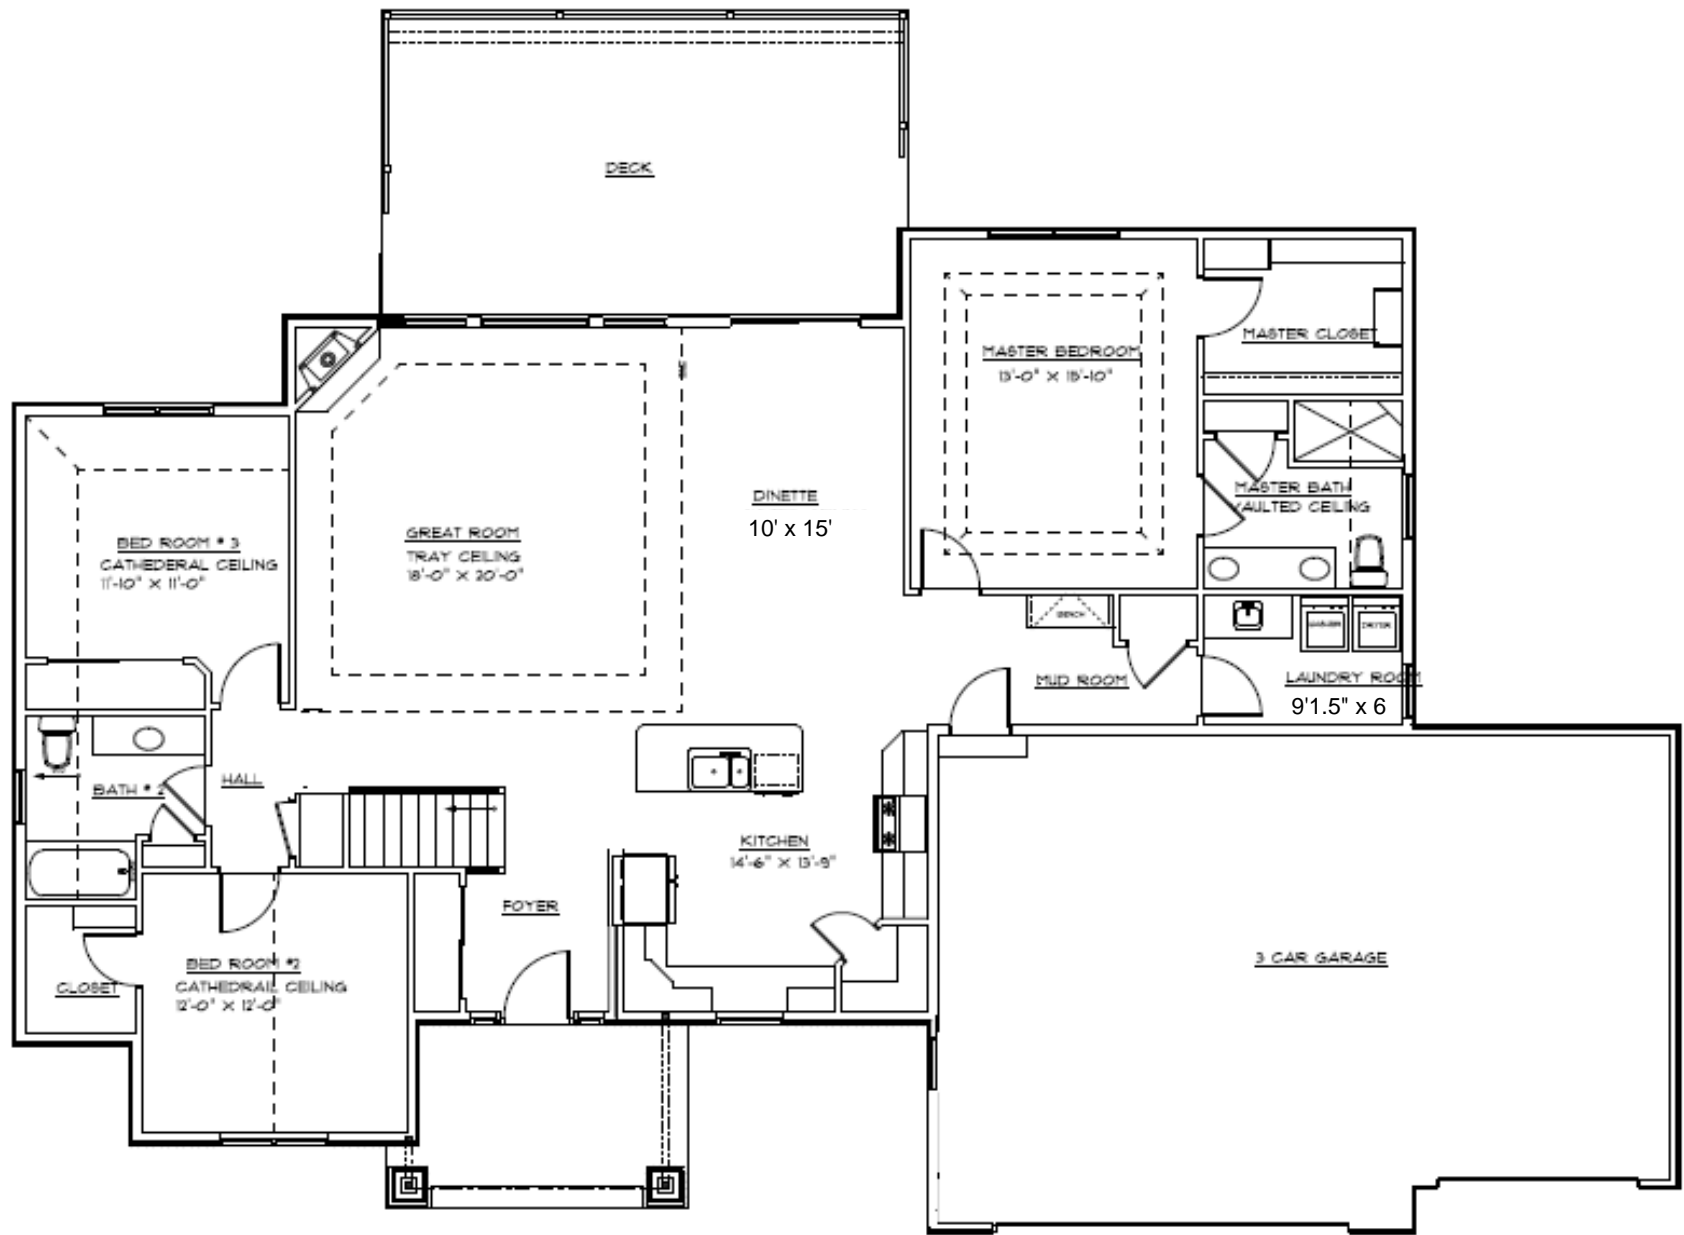

FIRST FLOOR PLAN
1902

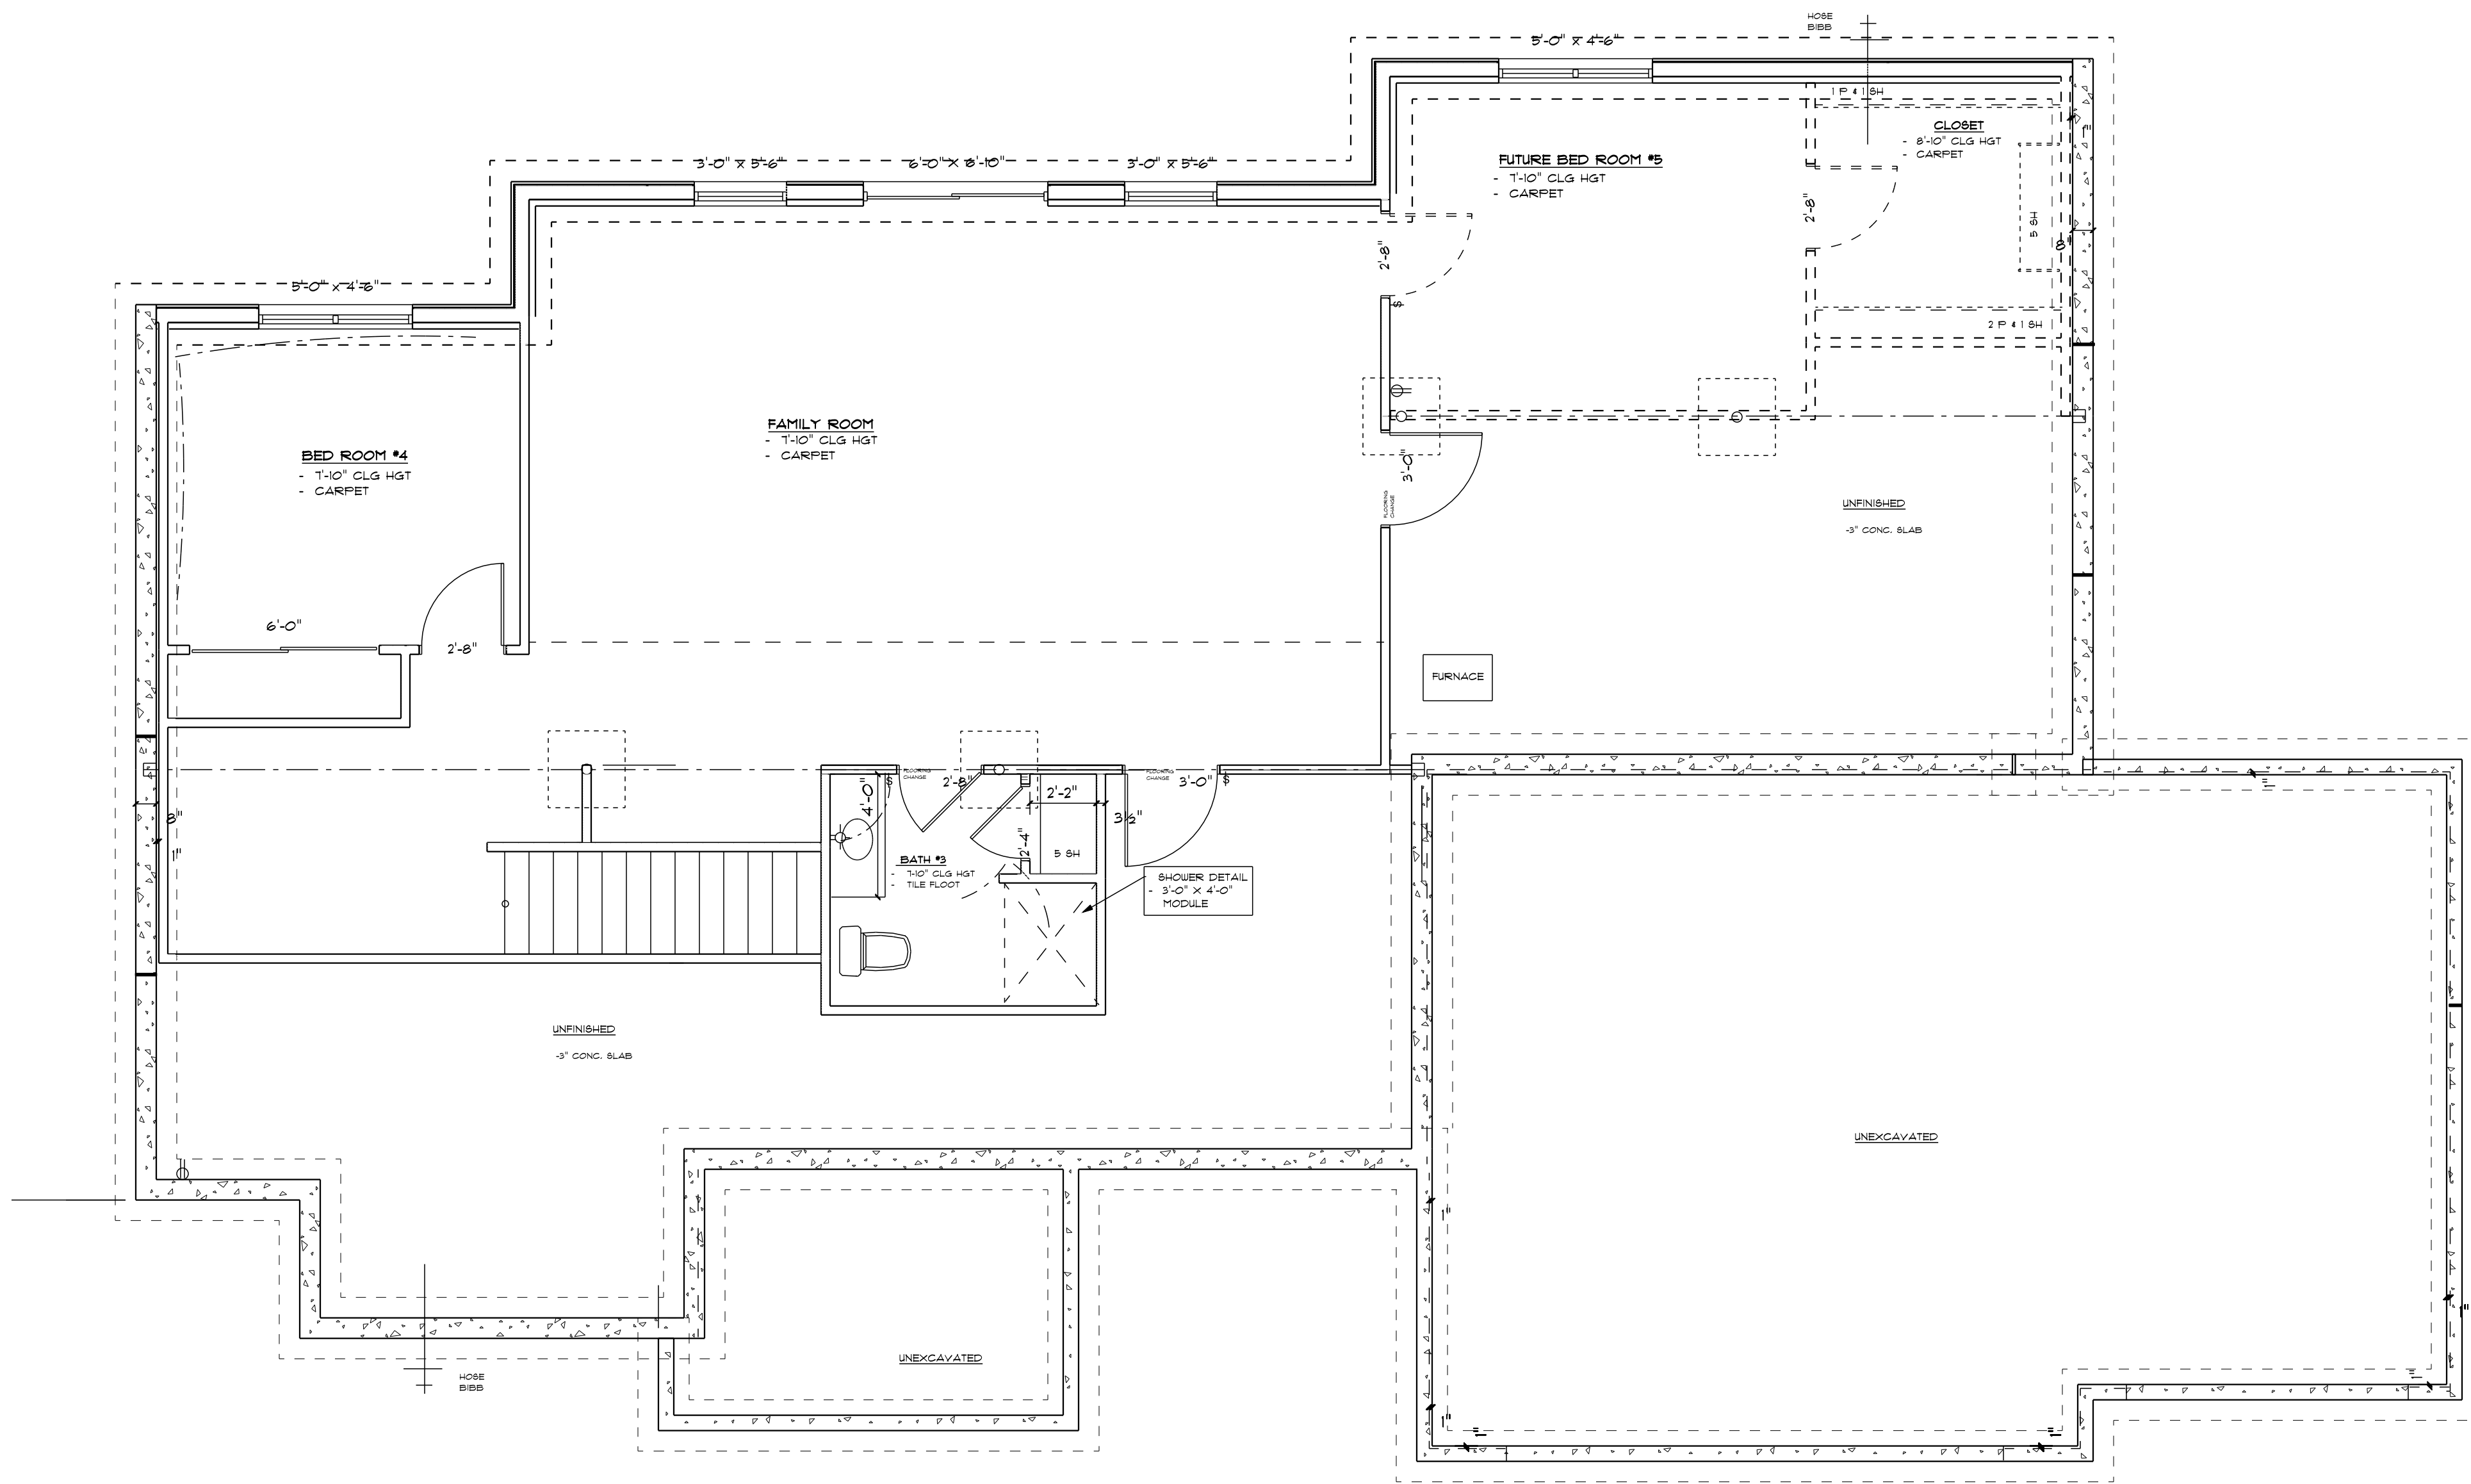

FOUNDATION PLAN

1/4" = 1'-0"

931 s.f. finished

FUTURE BED ROOM #5 238 s.f.